


RS 1461

32' x 10' TEXTURE COATED JACKLEG PARTITIONED OFFICE/CANTEEN

Partitioned office/canteen and WC Facility consisting of fluorescent lighting to office and canteen area and moisture resistant lighting to WC, convector heating and vinyl flooring throughout.

£2995.00 + VAT

Unit Information

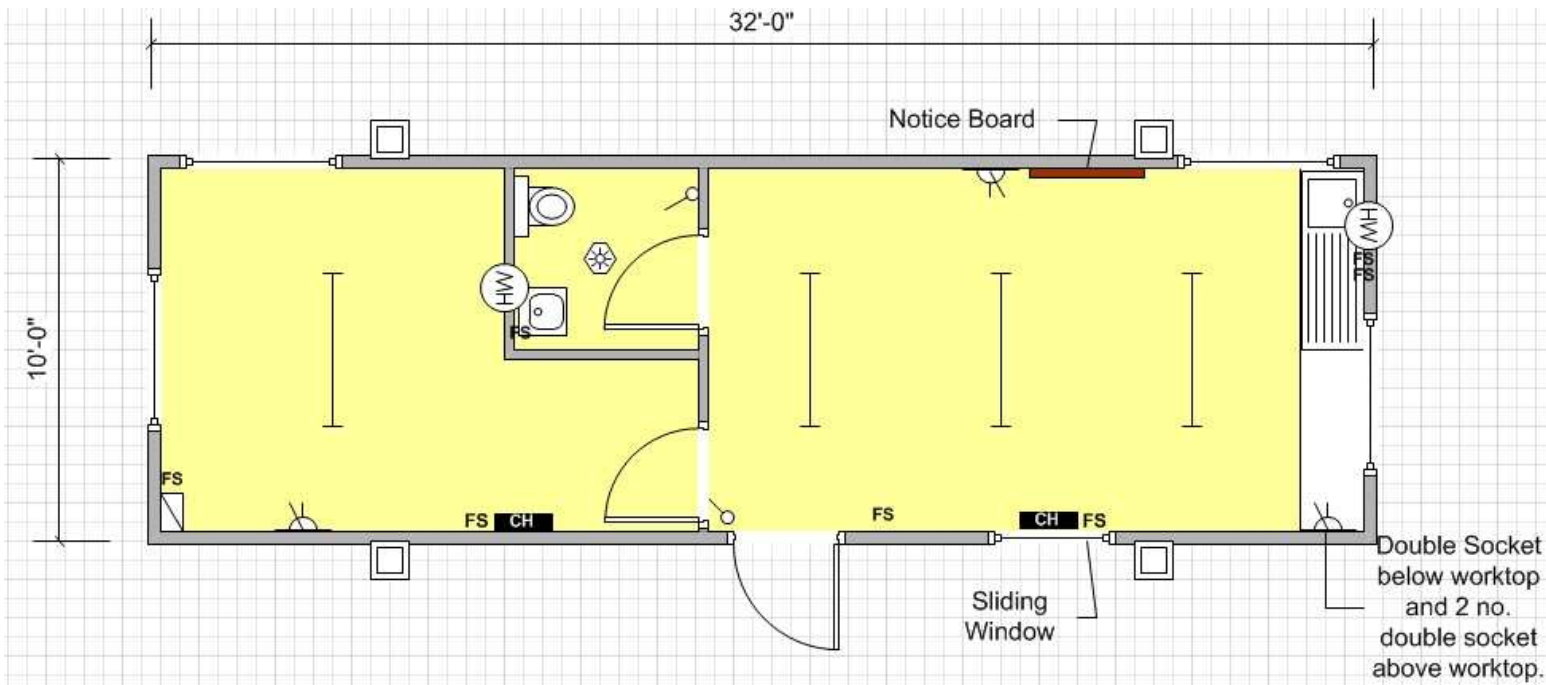

Key			
	Carpet Tiles		Vinyl Flooring
	Florescent Light		Cat 2 Light
	Consumer Unit		Light Switch
	Water Heater		Bulkhead Light
	Single Switch Socket		Double Switch Socket
	Convector Heater		Guarded Tubular Heater
	Fan Heater		Fused Spur
	Kitchen Sink		Worktop
	Double Sink		Urinal
	Hand Basin		Toilet
	Door		Aperture
	Window		Jackleg

Specification:

Doors: 1no. External outward opening door.
2no. Internal inward opening doors.

Windows: 4no. Top opening windows.
1no. Sliding window.

Lighting: 4no. Fluorescent lighting.
1no. Moisture Resistant.

Power: 3no. Double Sockets.
6 Way Hager Consumer.

Heating: 2 no. Convector Heaters.

Floor Coverings: Vinyl.

Wall Coverings:

Wall Coverings: Plasterboard.

Ceiling Coverings: Plasterboard.

Other Information External Finish:
Texture Coated.