

RS 1594


21' x 9' FLAT STEEL ANTI VANDAL ACCOMMODATION

Flat steel sleeping accommodation boasting double glazed windows housing integral blinds and external shutters.

Internal layout includes a bathroom with shower, WC, basin and guarded tubular heating.
Two bedrooms with a single divan, wall cupboard, hanging space and convector heating.
Moisture resistant bulkhead lighting and vinyl flooring throughout.

£4995.00 + VAT

Unit Information

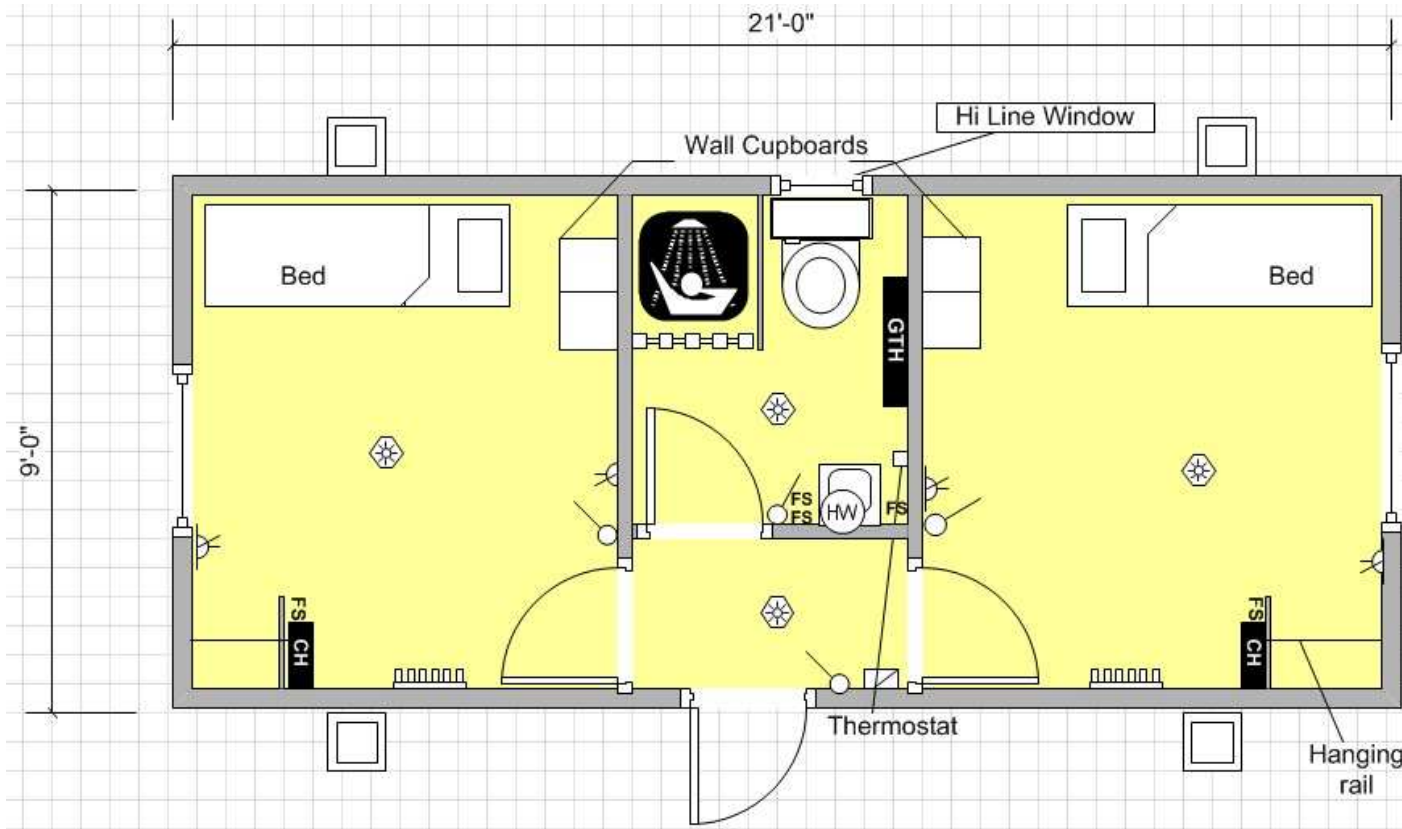

Key			
	Carpet Tiles		Vinyl Flooring
	Florescent Light		Cat 2 Light
	Consumer Unit		Light Switch
	Water Heater		Bulkhead Light
	Single Switch Socket		Double Switch Socket
	Convector Heater		Guarded Tubular Heater
	Fan Heater		Fused Spur
	Kitchen Sink		Worktop
	Double Sink		Urinal
	Hand Basin		Toilet
	Door		Aperture
	Window		Jackleg

Specification:

Doors: 1 no. External outward opening door.
3 no. Internal doors.

Windows: 2 no. Tilt and turn double glazed windows with integral blinds and external shutters.
1 no. high level window.

Lighting: 4 no. moisture resistant bulkheads.

Power: 4 no. Double sockets.
8 way consumer.

Heating: 2 no. convector heaters
1 no. Guarded tubular heater.
1 no. Hand wash heater.

Floor Coverings: Vinyl

Wall Coverings: Mono white

Ceiling Coverings: Mono white

Other Information:

External finish: Flat steel

Channelled.