




RS 1646

24' x 9' FLAT STEEL ANTI VANDAL 5 + 2 WC (complete with jacklegs)

Good quality, 5 bay male plus 2 bay female WC block each area with steel multi point locking entrance doors. Internally complete with lighting, heating, hand dryers and vinyl flooring throughout.

£7595.00 + VAT

Unit Information

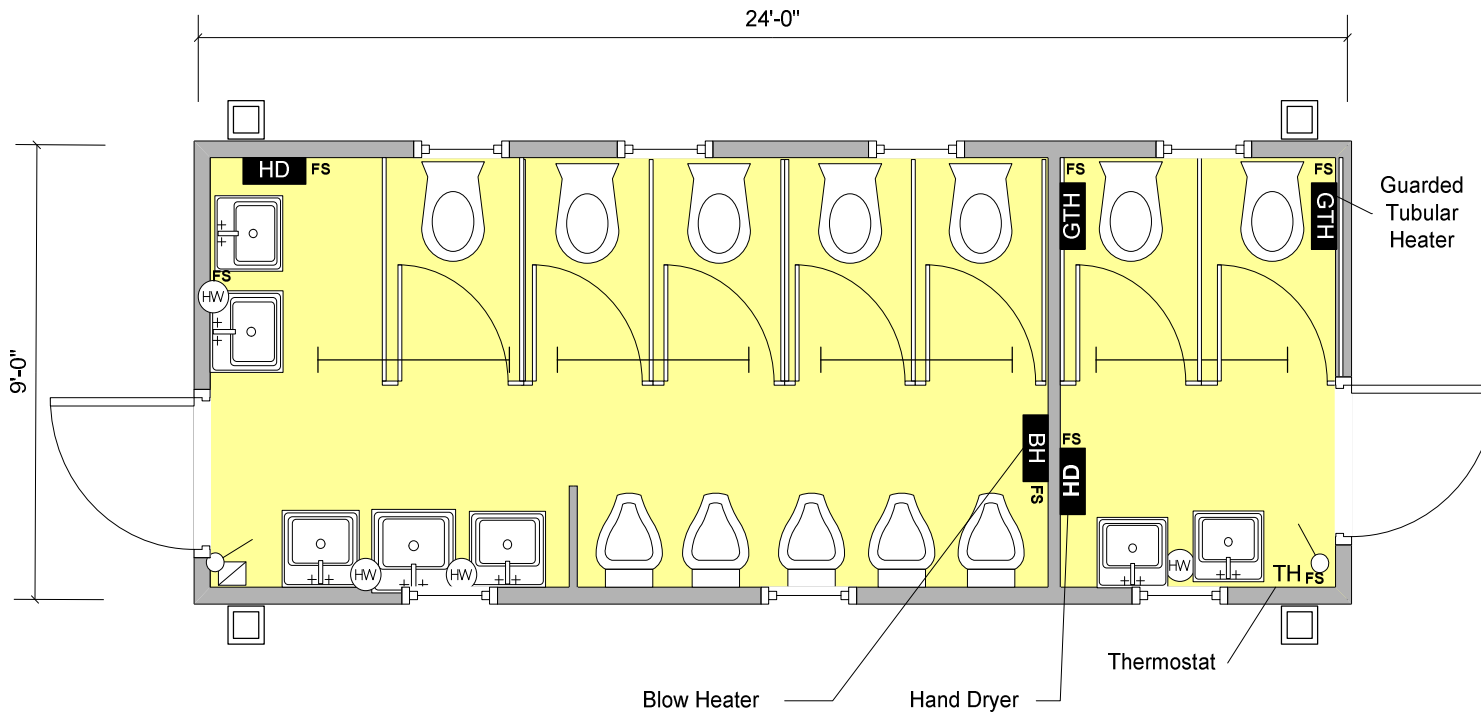

Key			
	Carpet Tiles		Vinyl Flooring
	Florescent Light		Cat 2 Light
	Consumer Unit		Light Switch
	Water Heater		Bulkhead Light
	Single Switch Socket		Double Switch Socket
	Convecter Heater		Guarded Tubular Heater
	Fan Heater		Fused Spur
	Kitchen Sink		Worktop
	Double Sink		Urinal
	Hand Basin		Toilet
	Door		Aperture
	Window		Jackleg

Specification:

Doors: 2 no. External outward opening steel multi point locking doors.
7 no. Cubicle doors.

Windows: 7 no. High level windows with external guards.

Lighting: 4 no. Moisture resistant florescent lights.

Power: 1 no. Consumer unit.

Heating: 1 no. Blow heater.
2 no. Guarded tubular heaters (thermostatically controlled).

Floor Coverings: Vinyl.

Wall Coverings: Vinyl faced ply.

Ceiling Coverings: Mono white.

Other Information: Exterior wall: Flat steel.
3 no. Hand dryers.