



RS 1649

21' x 9' FLAT STEEL ANTI VANDAL BUNK ACCOMMODATION (complete with jacklegs)


Flat steel sleeping accommodation boasting double glazed windows with external shutters. Under floor insulation for more cost effective heating.

Internal layout includes a bathroom with shower, WC, basin, guarded tubular heating and moisture resistant lighting. Two bedrooms each with a single divan, wall cupboard, hanging space, convector heating and moisture resistant lighting.

Vinyl flooring throughout.

£4995.00 + VAT

Unit Information

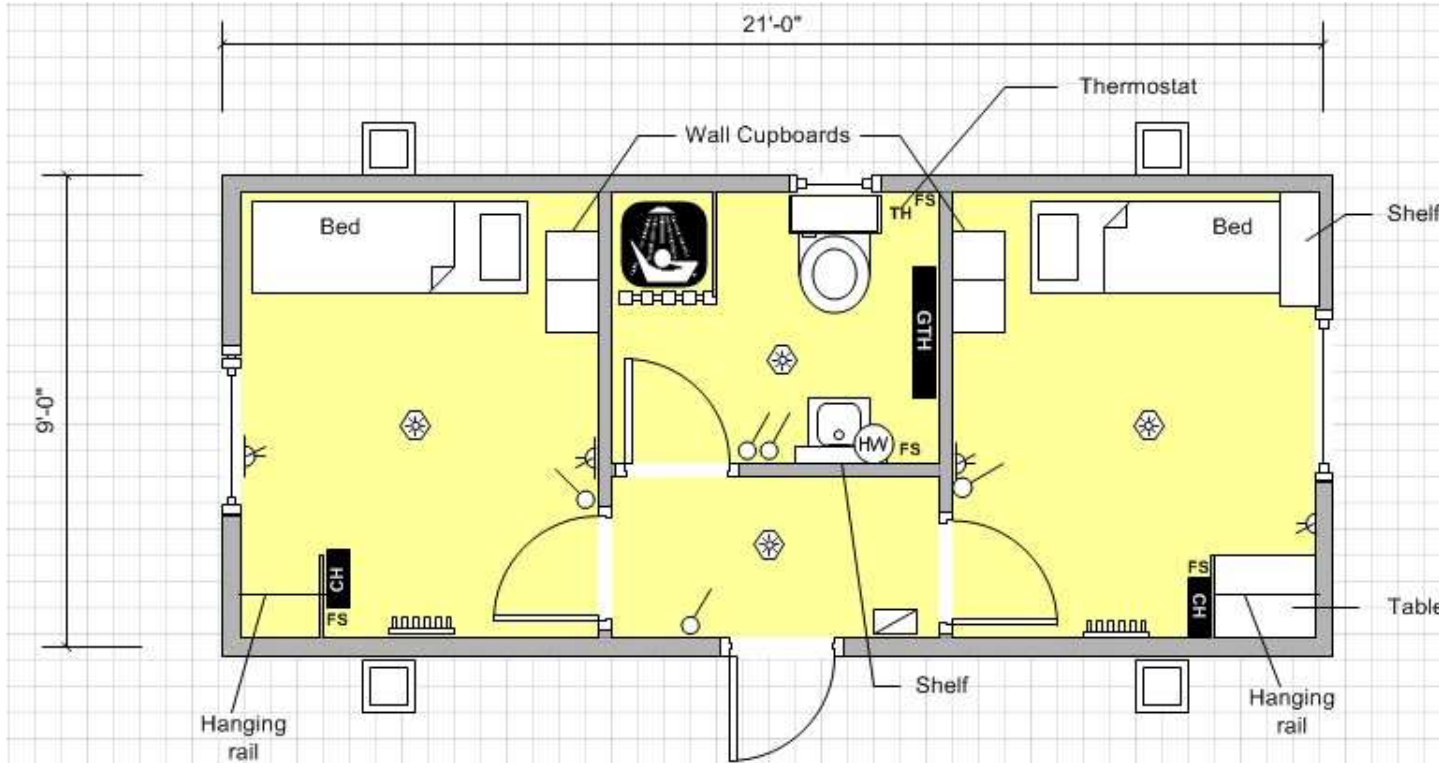

Key			
	Carpet Tiles		Vinyl Flooring
	Florescent Light		Cat 2 Light
	Consumer Unit		Light Switch
	Water Heater		Bulkhead Light
	Single Switch Socket		Double Switch Socket
	Convector Heater		Guarded Tubular Heater
	Fan Heater		Fused Spur
	Kitchen Sink		Worktop
	Double Sink		Urinal
	Hand Basin		Toilet
	Door		Aperture
	Window		Jackleg

Specification:

Doors: 1 no. External outward opening door
3 no. Internal doors

Windows: 2 no. tilt 'n' turn double glazed windows with external shutters
1 no. high line window

Lighting: 4 no. moisture resistant bulkheads

Power: 4 no. Double sockets
1 no. Consumer unit

Heating: 2 no. convector heaters
1 no. guarded tubular heater
1 no. Hand water heater.

Floor Coverings: Lobby and bedrooms:
Vinyl
Bathroom: Anti slip vinyl
Wall Coverings: Vinyl faced ply

Ceiling Coverings: Mono white

Other Information:

External finish: Flat steel

Jacklegs: Complete with Jacklegs.

Channelled.