

## RS1666


21' x 9' FLAT STEEL ANTI VANDAL 6 BAY SHOWER UNIT WITH JACKLEGS

Excellent quality, secure unit partitioned to form two 3bay shower / drying areas and a boiler room. Boiler room complete with moisture resistant lighting and anti-frost heating. Shower / drying rooms complete with benching, moisture resistant bulkhead lighting and moisture resistant fluorescent strip lighting, wall mounted blow heaters, clothes hooks and high level windows with external guards. Anti slip vinyl flooring throughout.

\*\*\*LIBRARY PICTURES\*\*\*

**£6295.00 + VAT**

# Unit Information

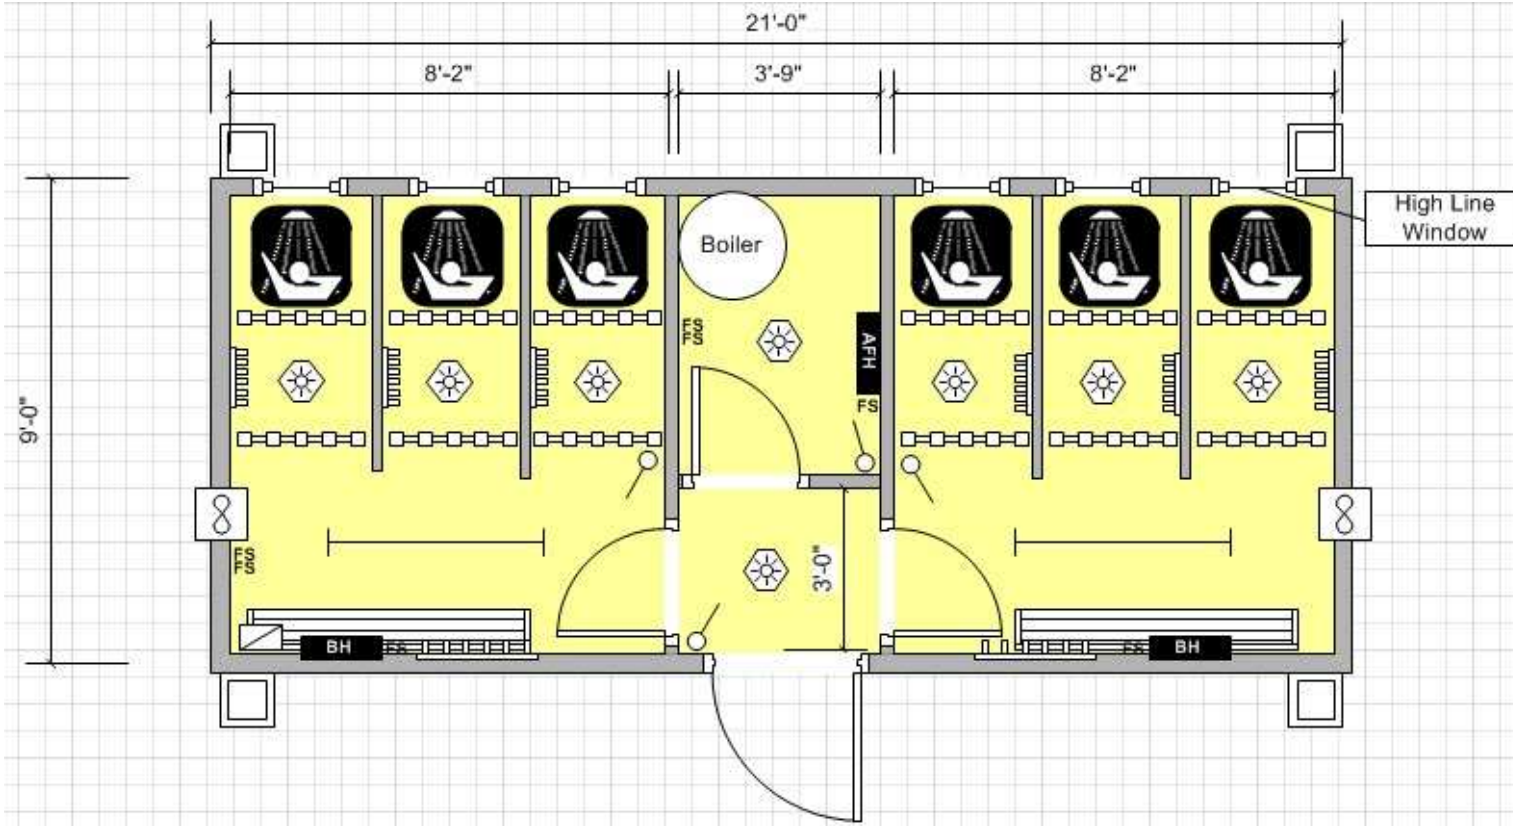

Key			
	Carpet Tiles		Vinyl Flooring
	Florescent Light		Cat 2 Light
	Consumer Unit		Light Switch
	Water Heater		Bulkhead Light
	Single Switch Socket		Double Switch Socket
	Convector Heater		Guarded Tubular Heater
	Fan Heater		Fused Spur
	Kitchen Sink		Worktop
	Double Sink		Urinal
	Hand Basin		Toilet
	Door		Aperture
	Window		Jackleg

**Doors:** 1 no. Outward opening multi point locking external door.  
3 no. Internal doors.

**Windows:** 6 no. High level windows complete with external guards.

**Lighting:** 8 no. Moisture resistant bulkhead lights.  
2 no. Moisture resistant fluorescent strip lights.

**Power:** 1 no. Consumer unit, single phase.

**Heating:** 1 no. Wall mounted anti-frost heater.  
2 no. Wall mounted blow heaters.

**Floor Coverings:** Anti slip vinyl.

**Wall Coverings:** Vinyl faced ply.

**Ceiling Coverings:** Mono white.

**Other Information:**

**External finish:** Flat steel.

Boiler: Megaflo  
High Efficiency  
Heatrae Sadia