


## RS 1668

20' x 10' FLAT STEEL ANTI VANDAL MALE WC

Good quality, 5 bay all male WC block. Internally complete with moisture resistant fluorescent lighting, guarded tubular heating and vinyl flooring throughout.

**£5995.00 + VAT**

# Unit Information

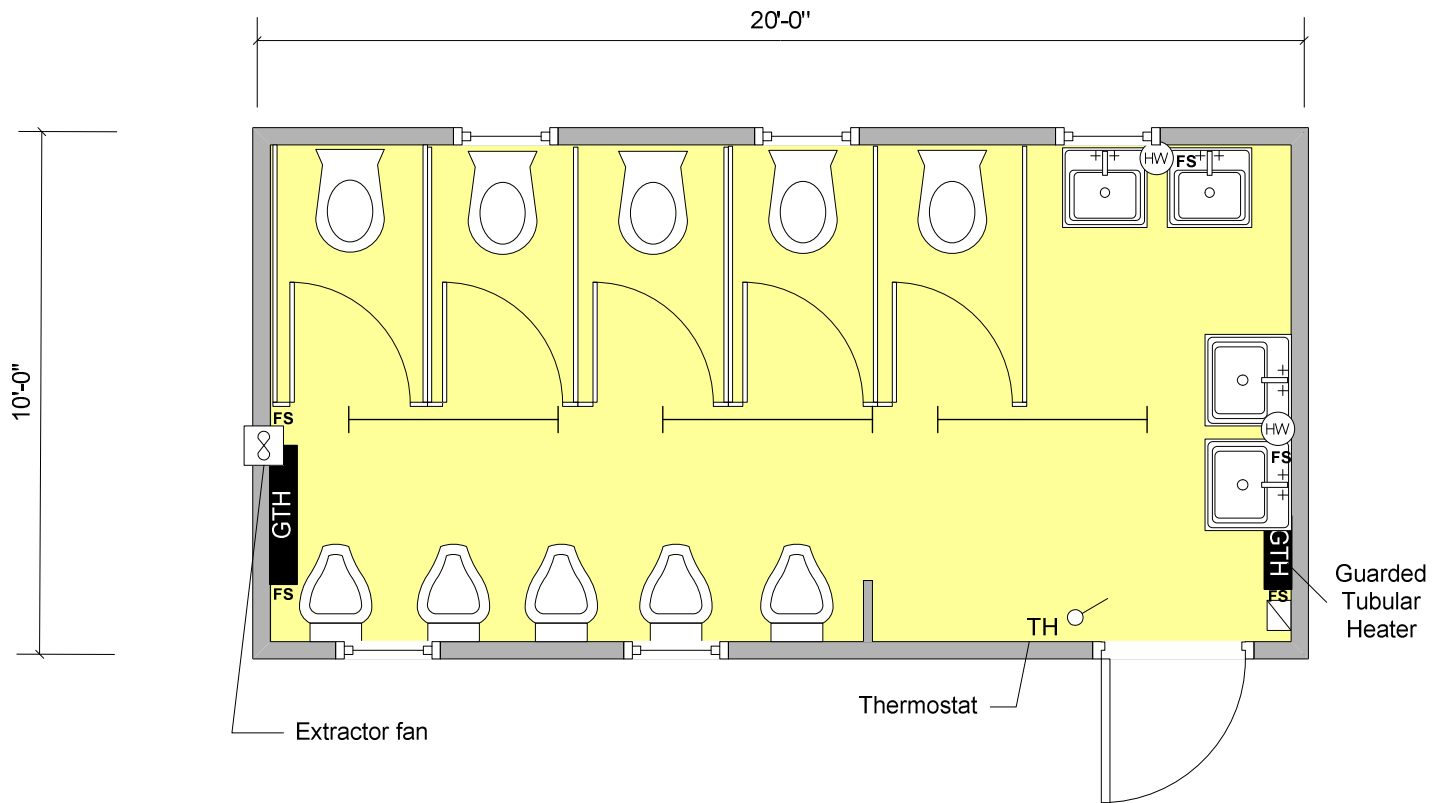

Key			
	Carpet Tiles		Vinyl Flooring
	Florescent Light		Cat 2 Light
	Consumer Unit		Light Switch
	Water Heater		Bulkhead Light
	Single Switch Socket		Double Switch Socket
	Convecter Heater		Guarded Tubular Heater
	Fan Heater		Fused Spur
	Kitchen Sink		Worktop
	Double Sink		Urinal
	Hand Basin		Toilet
	Door		Aperture
	Window		Jackleg

## Specification:

**Doors:** 1 no. External outward opening steel door.  
5 no. Cubicle doors.

**Windows:** 5 no. High level windows with external guards.

**Lighting:** 3 no. Moisture resistant fluorescent lights.

**Power:** 1 no. Consumer unit.

**Heating:** 2 no. Guarded tubular heaters (thermostatically controlled).

**Floor Coverings:** Vinyl.

**Wall Coverings:** Plastisol steel.

**Ceiling Coverings:** Plasterboard.

**Other Information:** Exterior wall: Flat steel.